

GENERAL NOTES
 1. SEE A6(1) FOR WINDOW TYPES & SCHEDULES
 2. SEE A6(2) FOR EXTERIOR FINISH SCHEDULE



(1) 301 • 652 • 6263
 (F) 301 • 652 • 6463

DESIGNED	07/27/10	SCALE DESIGN DEV.
REVISIONS		

LEVEL 2 DEVELOPMENT, LLC
 SGA COMPANIES, INC


TAKOMA CENTRAL
 PHASE TWO
 255 CARROLL STREET NW
 WASHINGTON D.C., 20012

THESE DRAWINGS ARE THE PROPERTY OF SGA COMPANIES, INC. NO REPRODUCTION OR TRANSMISSION IN ANY FORM OR BY ANY MEANS, ELECTRONIC OR MECHANICAL, INCLUDING PHOTOCOPYING, RECORDING, OR BY ANY INFORMATION STORAGE AND RETRIEVAL SYSTEM, IS PERMITTED WITHOUT THE WRITTEN PERMISSION OF SGA COMPANIES, INC. © 2010 SGA COMPANIES, INC.

DRAWN: EAC
 CHECKED: BGG
 SCALE: AS NOTED
 PROJECT NO: 091-11-07

SHEET TITLE
 NORTH & EAST ELEVATIONS

SHEET

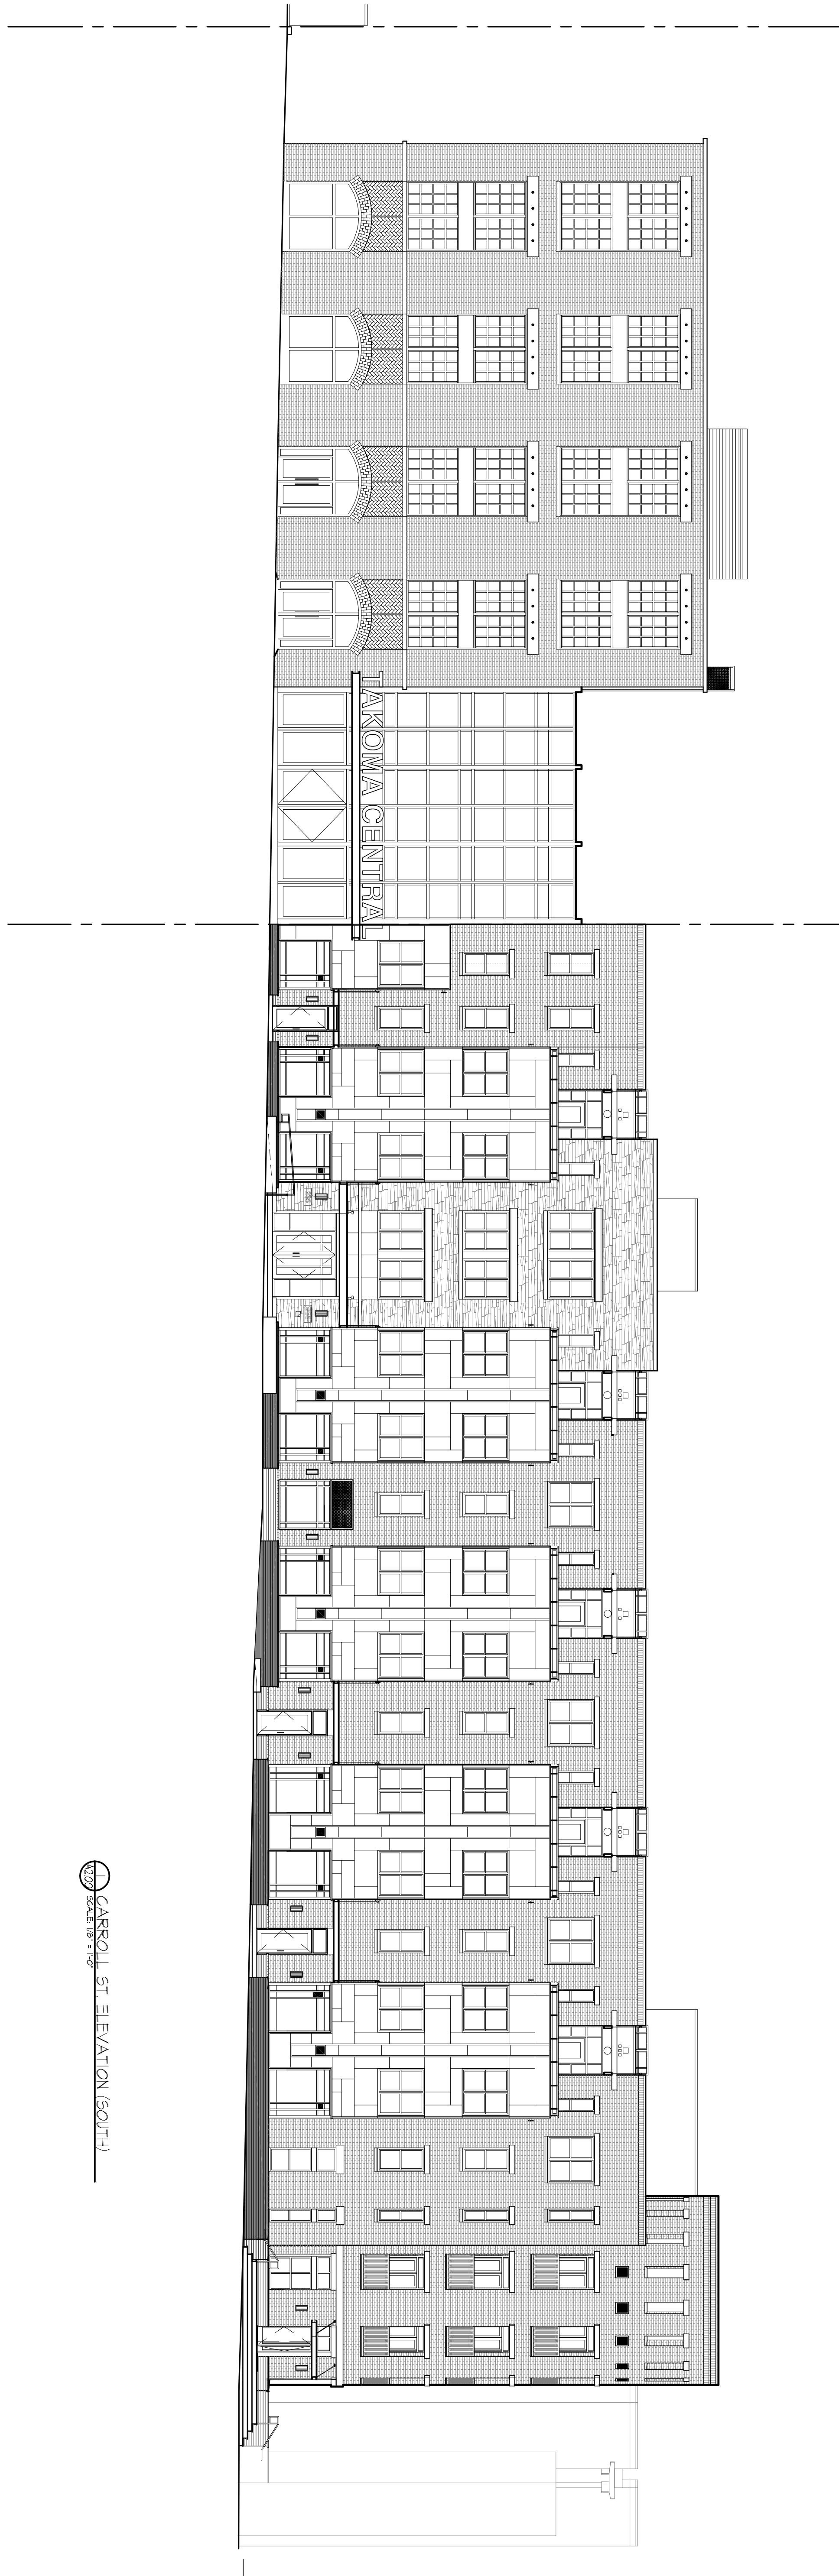

○ CARROLL ST. ELEVATION (SOUTH)
 SCALE: 1/8" = 1'-0"

○ NORTH ELEVATION
 SCALE: 1/8" = 1'-0"

A2.02