


Site Plan 0 4 8 16ft N

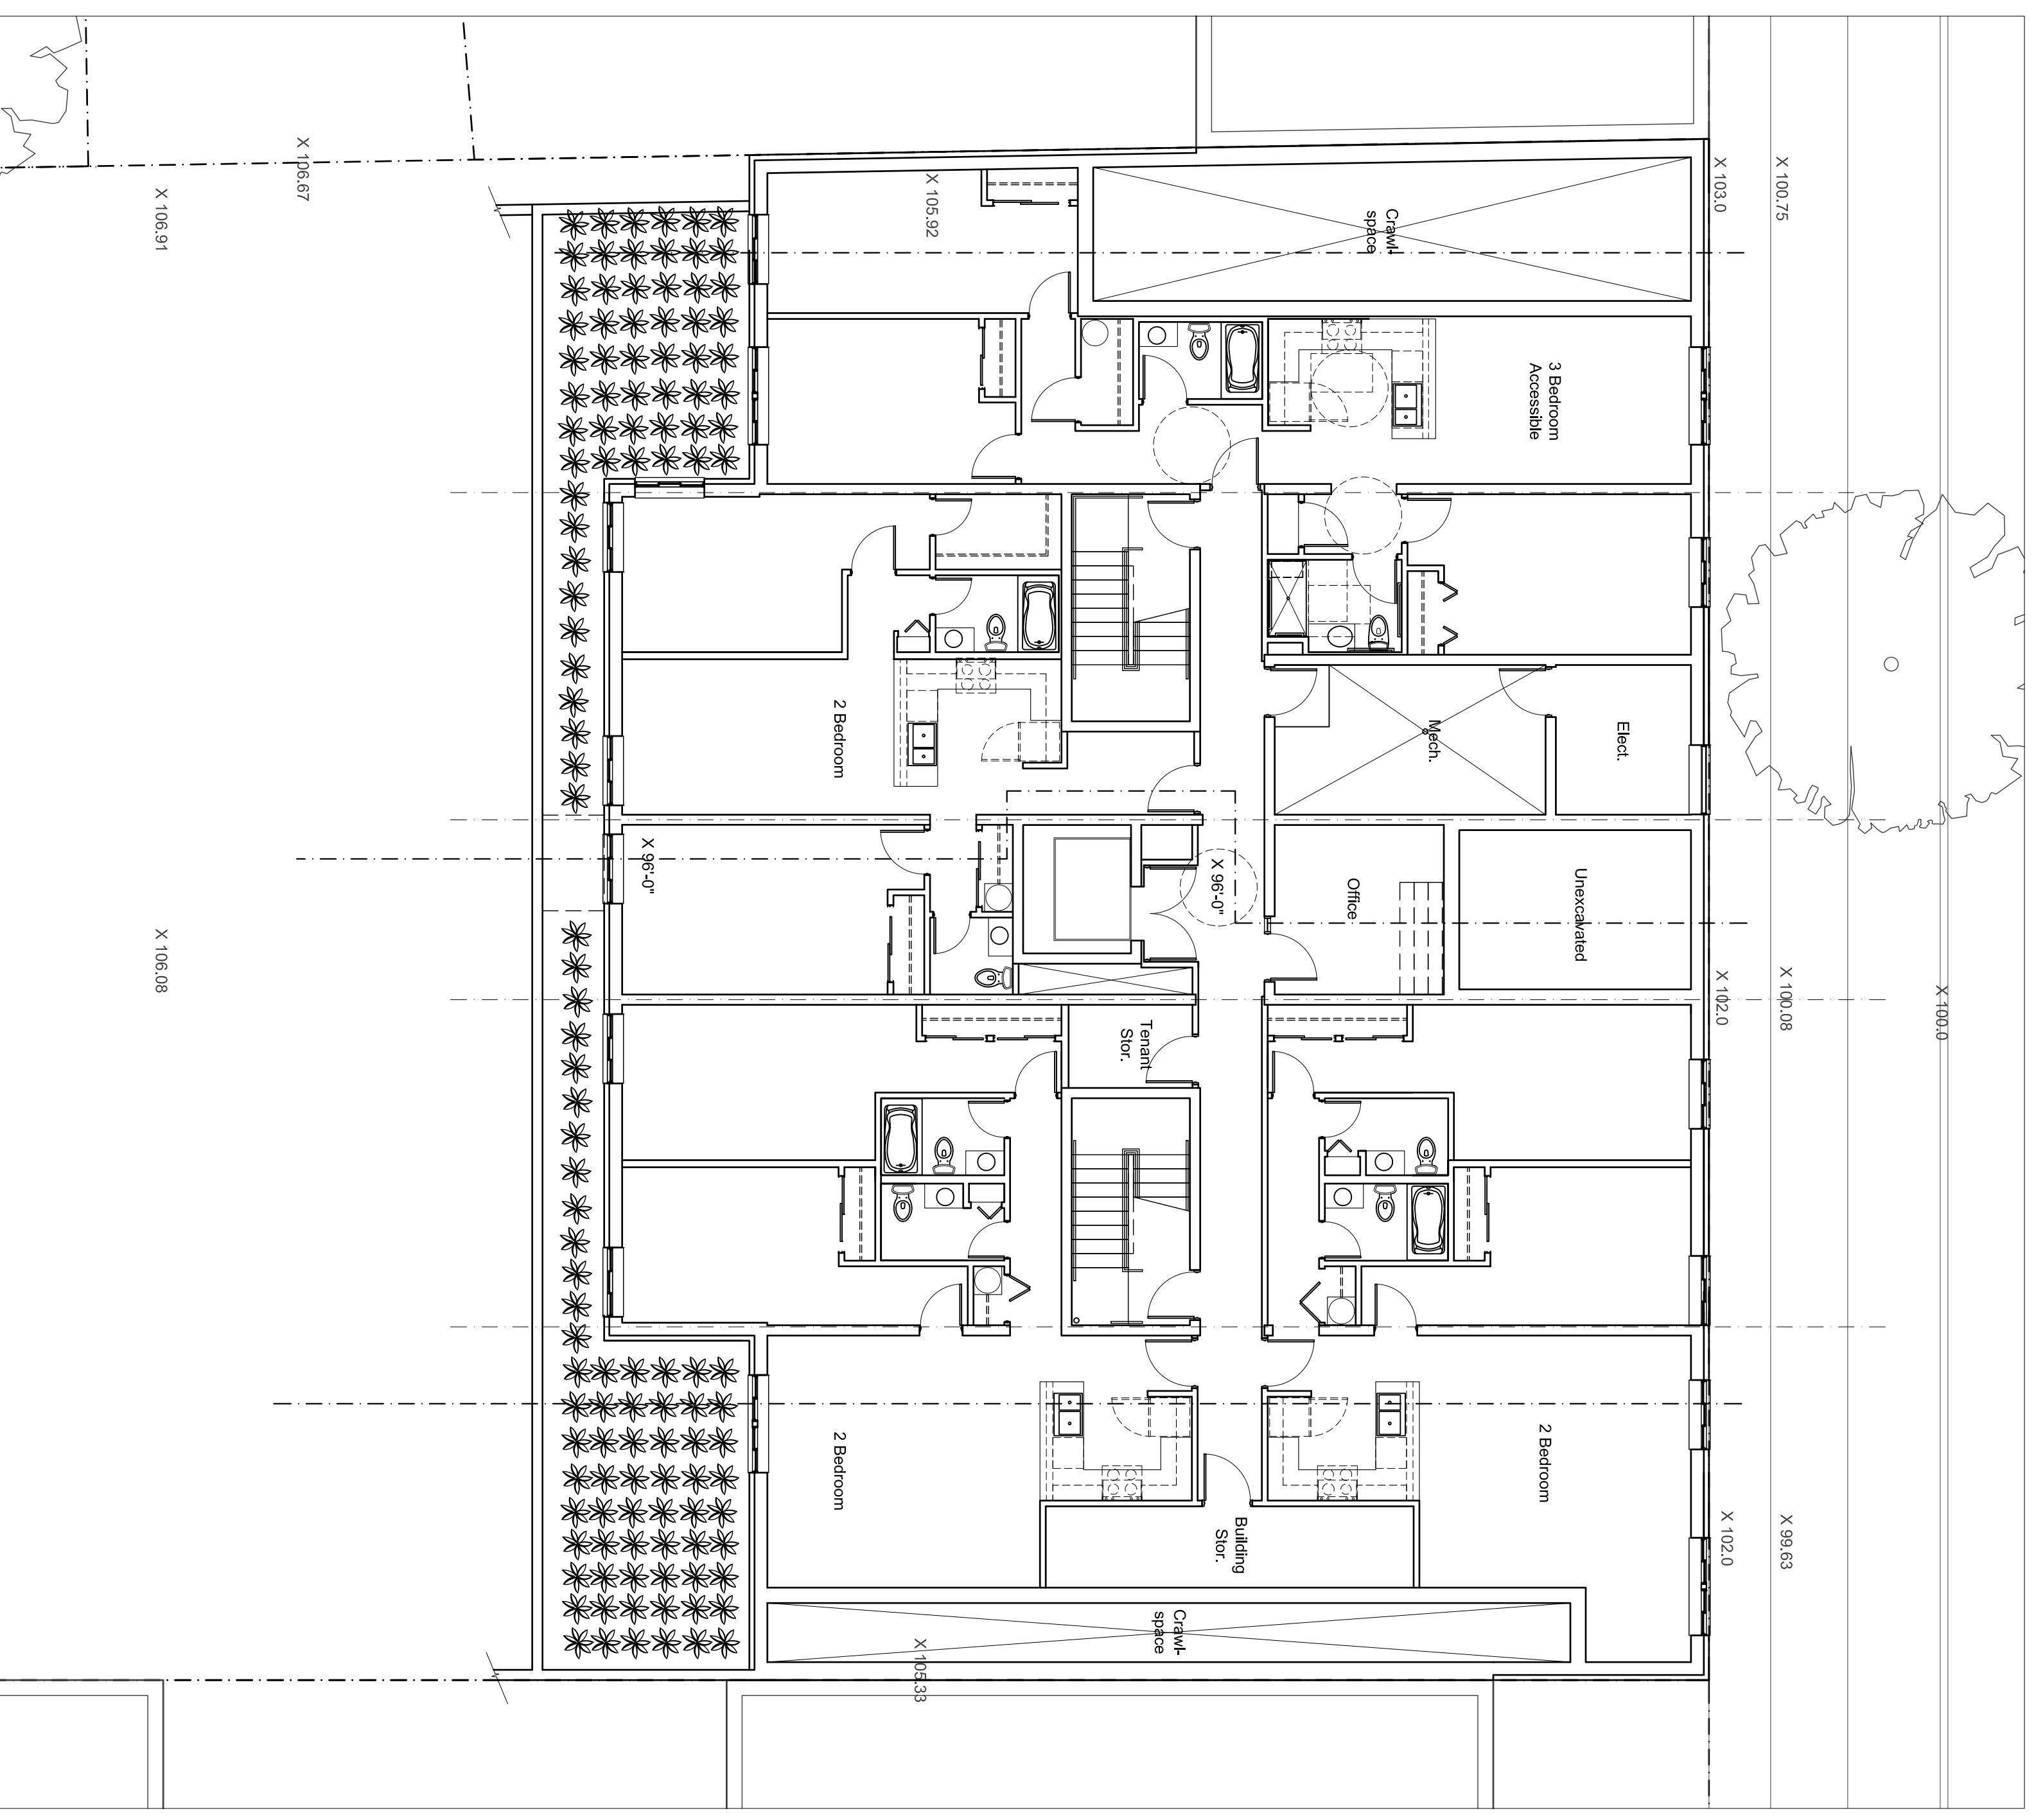

Cellar Floor Plan 0 2 4 8ft N

Georgia Avenue Apartments

6925 Georgia Avenue, NW, Washington, DC
Mi Casa, Inc.

Architect
Jones Associates, Architects, LLC

14403 Middle Drive
Rockville, MD 20853
T: 240.558.3541
F: 240.558.3542

January 20, 2012