


**LEGEND**

	STORM MH
	DRAIN
	VENT
	ELEC. METER
	RUBBISH BIN
	SIGN
	MAIL BOX
	GROUND LIGHT
	PHONE MH
	LIGHT POLE
	GUY WIRE
	GUY POLE
	ELEC. MH
	GAS VALVE
	GAS METER
	CLEAN OUT
	SANITARY MH
	WATER VALVE
	WATER METER
	STAND PIPE
	HYD
	WATER MH
	DC S/T/S MANHOLE
	TRAF. LIGHT POLE
	PARKING METER
	BOLLARD
	TREE
	UG SEWER LINE
	UG STORM DRAIN LINE
	UG WATER LINE
	UG GAS LINE
	OVERHEAD WIRES
	UG TELEPHONE LINES
	WOVEN WIRE FENCE
	WOOD FENCE
	CHAIN LINK FENCE
	FENCE
	HEDGE

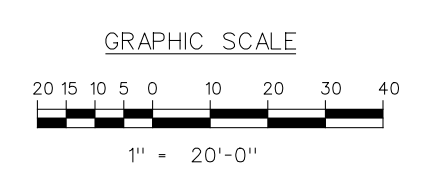

D.C. DEPARTMENT OF TRANSPORTATION  
 INFRASTRUCTURE PROJECT MANAGEMENT ADMINISTRATION  
 PROJECT MANAGEMENT DIVISION

BLAIR STREET/CEDAR ROAD/4TH STREET  
 INTERSECTION IMPROVEMENTS

**SITE LAYOUT**


PROJECT ENG. KK  
 DESIGNED BY KK  
 CHECKED BY JC  
 DRAWN BY GS  
 PROJECT MGR. KK

DIVISION CHIEF

DATE \_\_\_\_\_  
 FILE \_\_\_\_\_  
 SHEET OF XX

**LDICA**  
 Legion Design / Campbell & Associates  
 Consulting Engineers • Washington, D.C.

NO.	DESCRIPTION	NAME	DATE
REVISIONS			

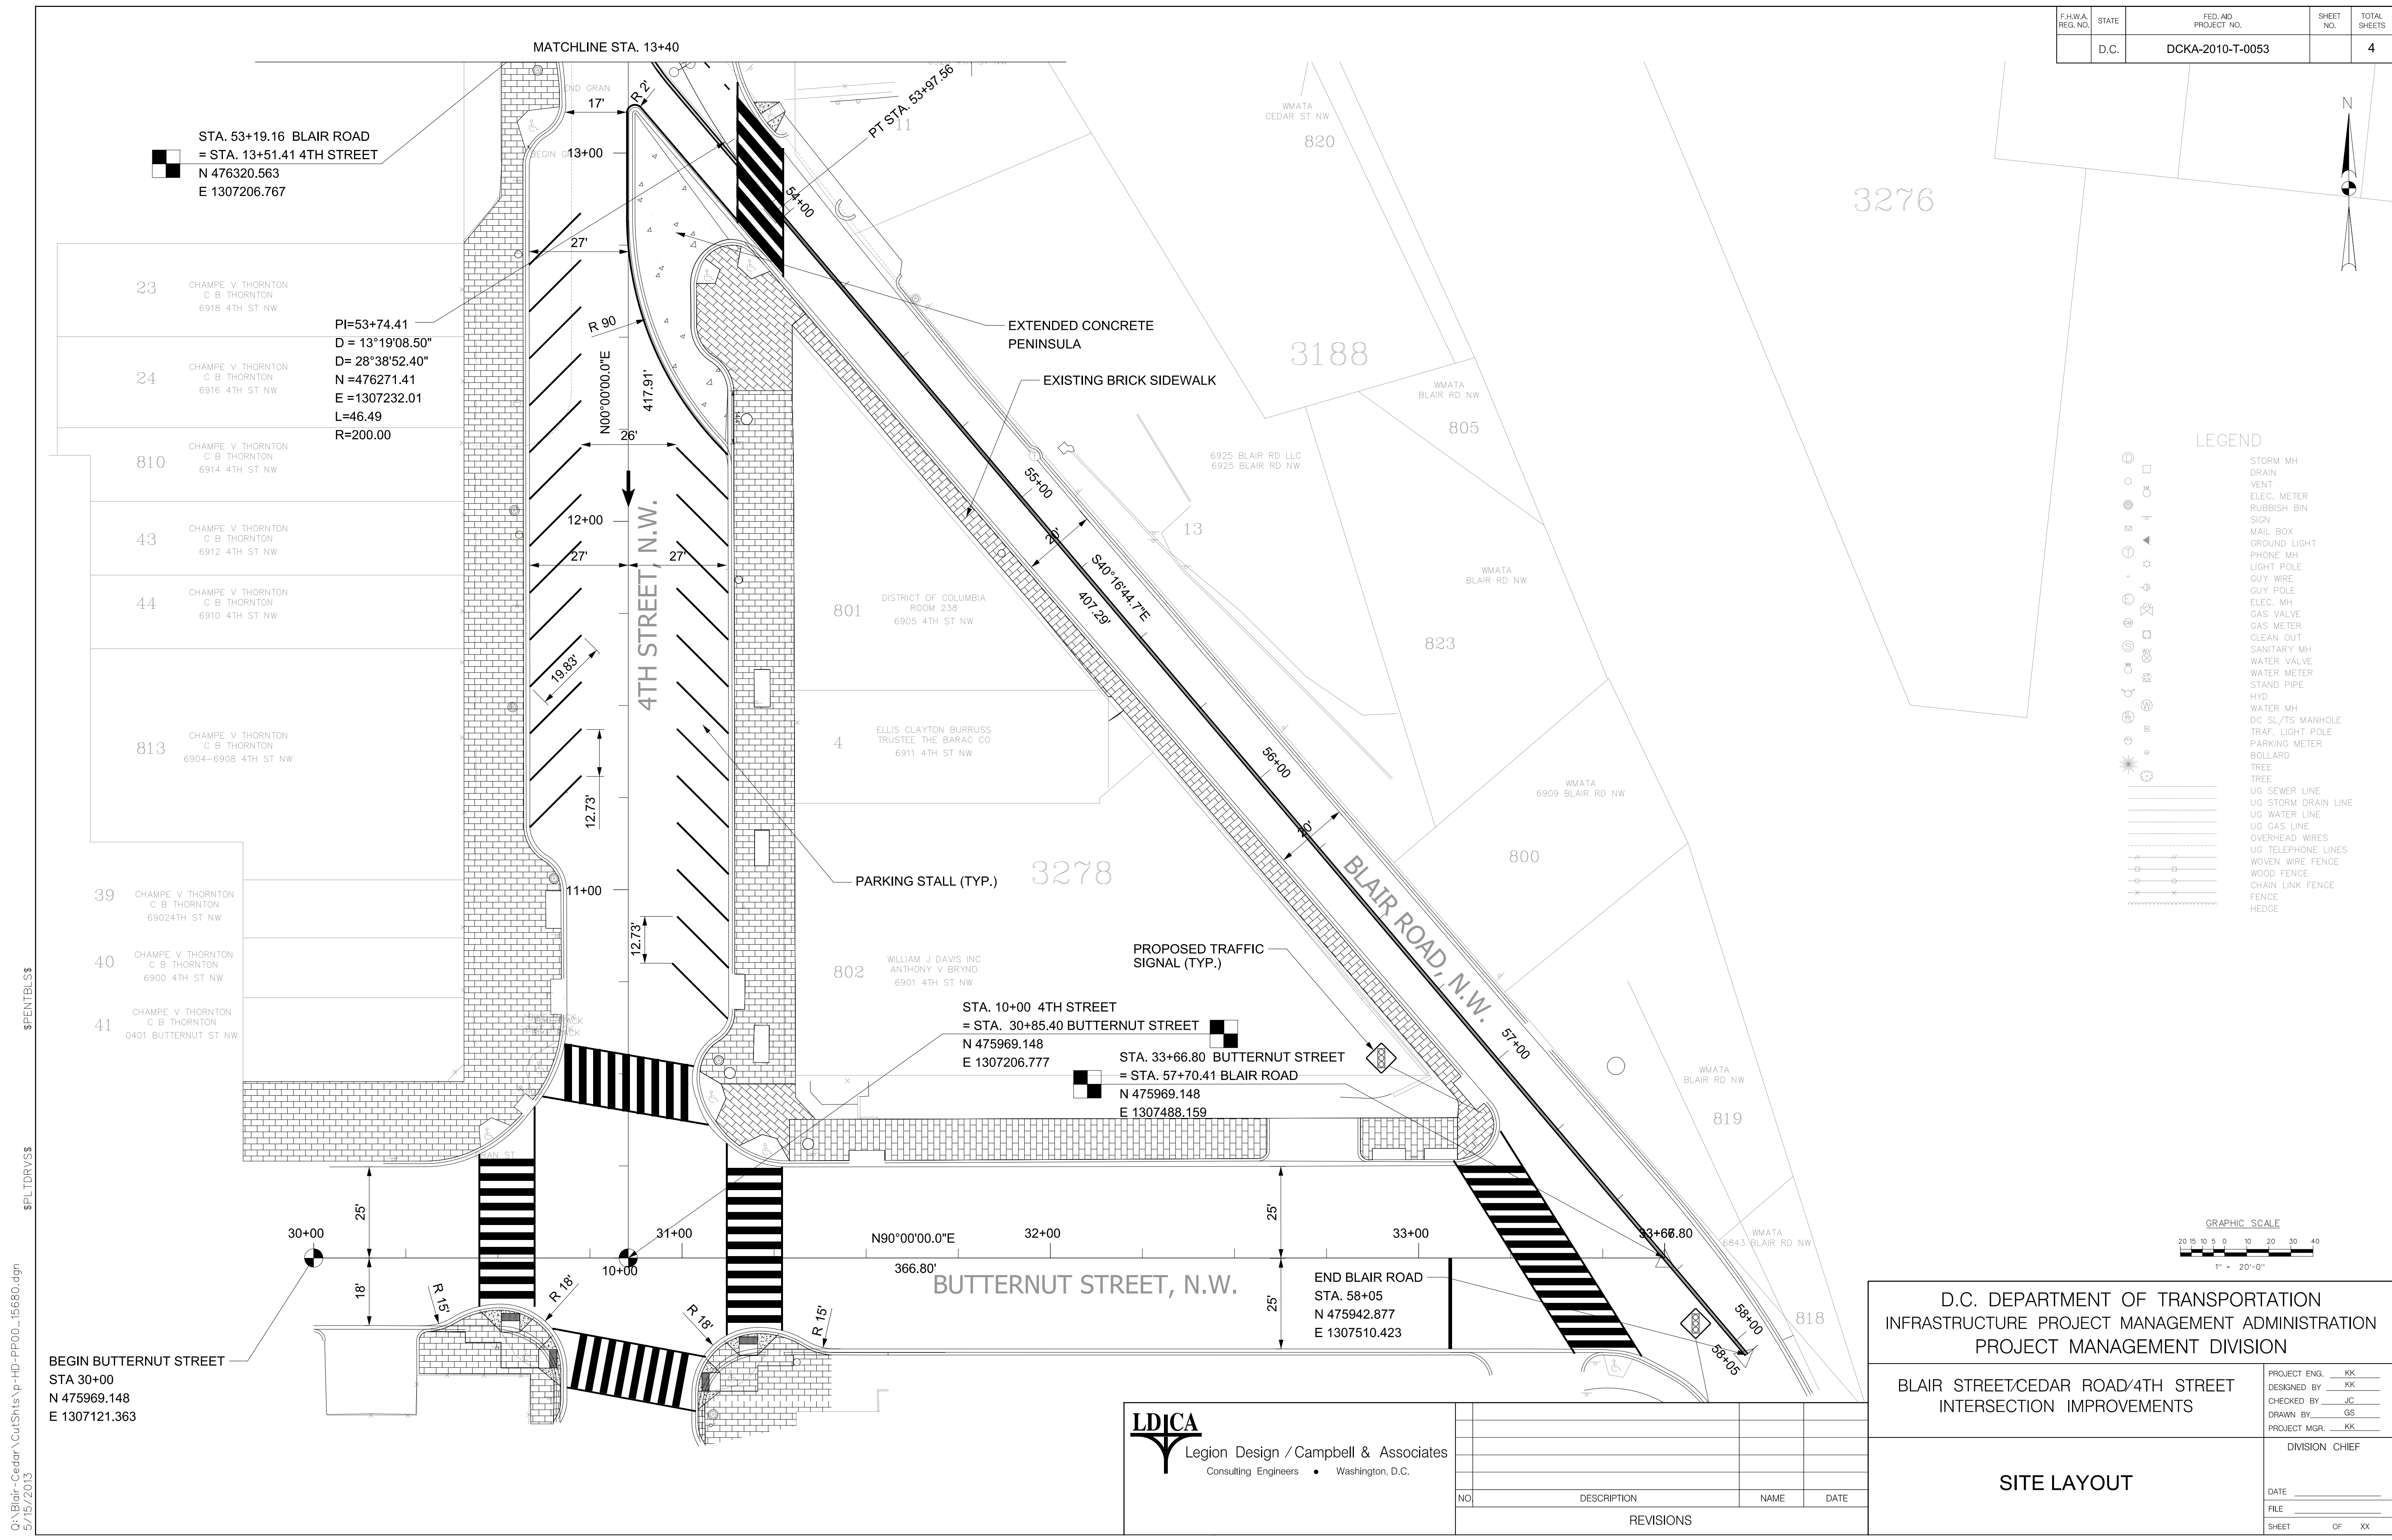

STA. 53+19.16 BLAIR ROAD  
 = STA. 13+51.41 4TH STREET  
 N 476320.563  
 E 1307206.767

PI=53+74.41  
 D = 13°19'08.50"  
 D = 28°38'52.40"  
 N = 476271.41  
 E = 1307232.01  
 L = 46.49  
 R = 200.00

STA. 10+00 4TH STREET  
 = STA. 30+85.40 BUTTERNUT STREET  
 N 475969.148  
 E 1307206.777

STA. 33+66.80 BUTTERNUT STREET  
 = STA. 57+70.41 BLAIR ROAD  
 N 475969.148  
 E 1307488.159




BEGIN BUTTERNUT STREET  
 STA 30+00  
 N 475969.148  
 E 1307121.363

END BLAIR ROAD  
 STA. 58+05  
 N 475942.877  
 E 1307510.423

C:\Blair-Cedar\Cu\Site\p-hd-PP00\_15680.dgn  
 5/15/2013  
 \$PENTEL\$\$  
 \$PLTDRV\$\$

LEGEND

- |              |                     |
|--------------|---------------------|
| STORM MH     | HYD                 |
| DRAIN        | WATER MH            |
| VENT         | DC SL/TS MANHOLE    |
| ELEC. METER  | TRAF. LIGHT POLE    |
| RUBBISH BIN  | PARKING METER       |
| SIGN         | BOLLARD             |
| MAIL BOX     | TREE                |
| GROUND LIGHT | UG SEWER LINE       |
| PHONE MH     | UG STORM DRAIN LINE |
| LIGHT POLE   | UG WATER LINE       |
| GUY WIRE     | UG GAS LINE         |
| GUY POLE     | OVERHEAD WIRES      |
| ELEC. MH     | UG TELEPHONE LINES  |
| GAS VALVE    | WOVEN WIRE FENCE    |
| GAS METER    | WOOD FENCE          |
| CLEAN OUT    | CHAIN LINK FENCE    |
| SANITARY MH  | FENCE               |
| WATER VALVE  | HEDGE               |
| WATER METER  |                     |
| STAND PIPE   |                     |

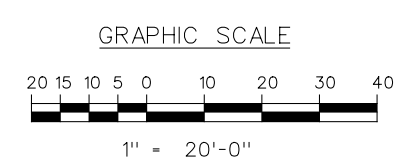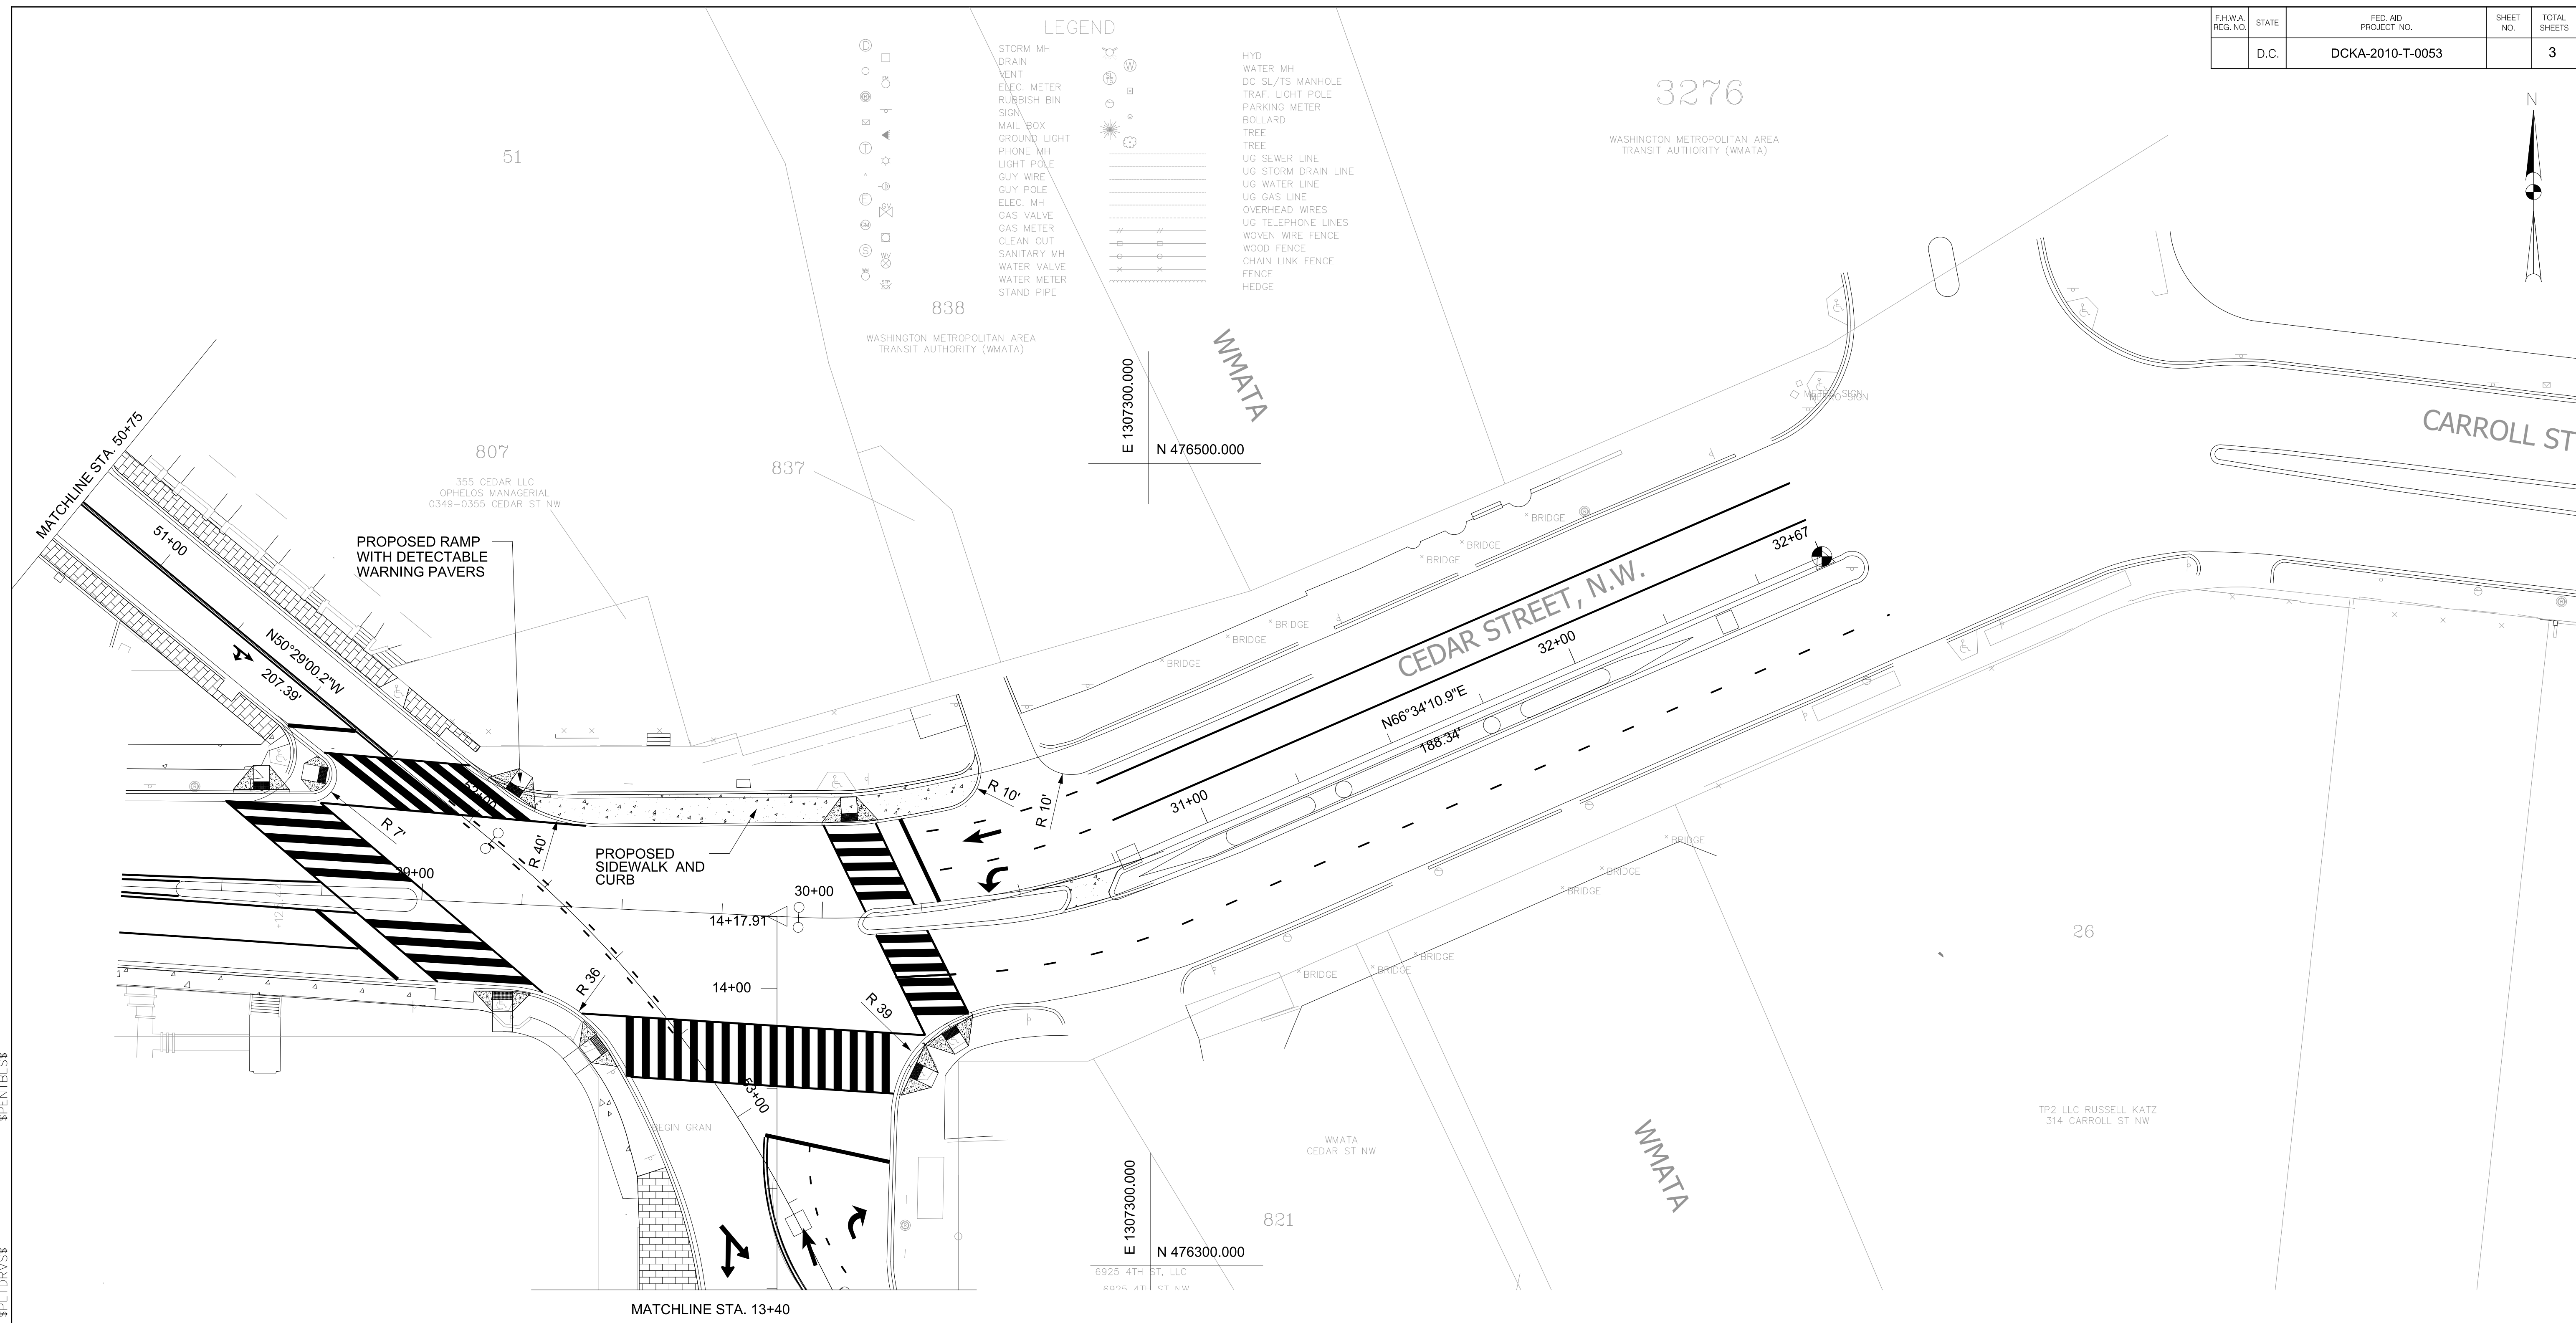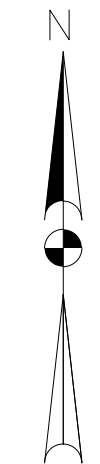

D.C. DEPARTMENT OF TRANSPORTATION  
 INFRASTRUCTURE PROJECT MANAGEMENT ADMINISTRATION  
 PROJECT MANAGEMENT DIVISION


BLAIR STREET/CEDAR ROAD/4TH STREET  
 INTERSECTION IMPROVEMENTS

**SITE LAYOUT**

PROJECT ENG. KK  
 DESIGNED BY KK  
 CHECKED BY JC  
 DRAWN BY GS  
 PROJECT MGR. KK

DIVISION CHIEF

DATE \_\_\_\_\_  
 FILE \_\_\_\_\_  
 SHEET OF XX

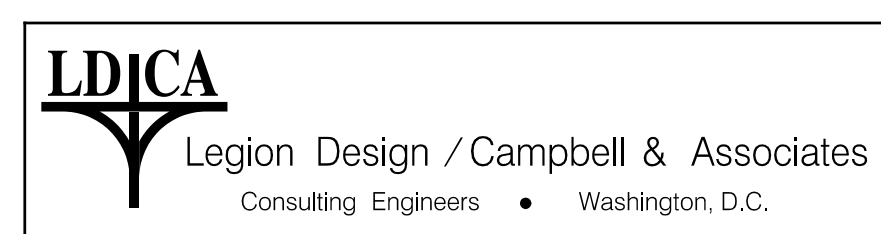

NO.	DESCRIPTION	NAME	DATE
REVISIONS			

C:\Blair-Cedar\Cut\Site\p-hd-PP00\_15680.dgn  
 5/15/2013  
 \$PENTEL\$\$  
 \$PLTDRVS\$