
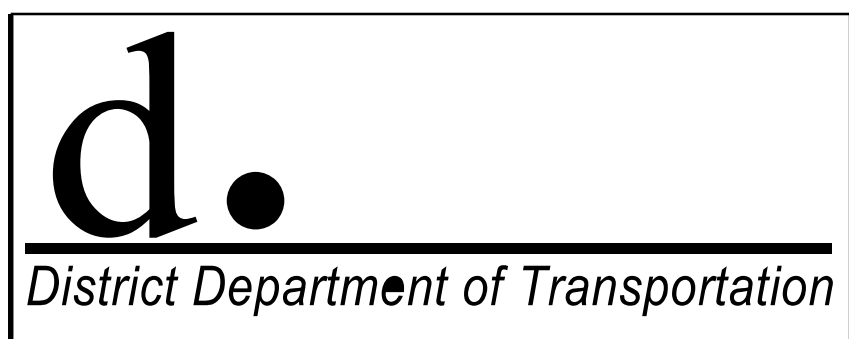



PAVEMENT MARKING LEGEND

- (A) 4" SOLID WHITE REFLECTIVE THERMOPLASTIC PAVEMENT MARKING LINE
- (B) 12" SOLID WHITE REFLECTIVE THERMOPLASTIC PAVEMENT MARKING LINE
- (C) 4" SOLID DOUBLE YELLOW REFLECTIVE THERMOPLASTIC PAVEMENT MARKING LINE
- (D) 4" WHITE REFLECTIVE THERMOPLASTIC PAVEMENT MARKING (2' STRIPE/4' GAP/2' STRIPE)
- (E) ←-B PERMANENT PREFORMED PAVEMENT MARKING BICYCLE SYMBOL
- (F) STRIPES 45 DEGREES FROM EDGE OF PAVEMENT. 5' DISTANCE TO CENTER OF LINES, TYP.
- (G) ←-B PERMANENT PREFORMED PAVEMENT MARKING BICYCLE SYMBOL
- (H) 4" WHITE COLD TAPE WITH BLACK OUTLINE PAVEMENT MARKING (2' STRIPE/4' GAP/2' STRIPE)

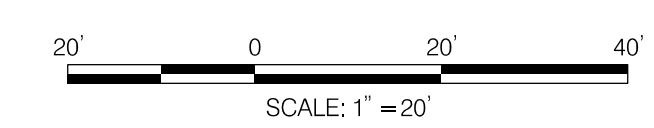

NO.	DESCRIPTION	NAME	DATE
REVISIONS			

D.C. DEPARTMENT OF TRANSPORTATION POLICY, PLANNING, AND SUSTAINABILITY ADMINISTRATION BICYCLE AND PEDESTRIAN PROGRAM	
BUTTERNUT ST, NW BIKE LANES	PROJECT ENG. JEL DESIGNED BY JEL CHECKED BY DPN DRAWN BY JEL PROJECT MGR. JEL
STRIPING PLAN	DIVISION CHIEF DATE MAY 2013 FILE SHEET 1 OF 5

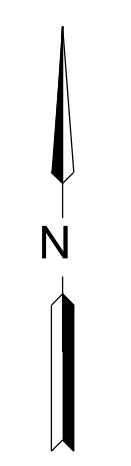


8TH ST N.W.

ALIGN HATCHING WITH EXISTING
"NO PARKING" SIGN



MATCH LINE - SEE SHEET 1

MATCH LINE - SEE SHEET 3

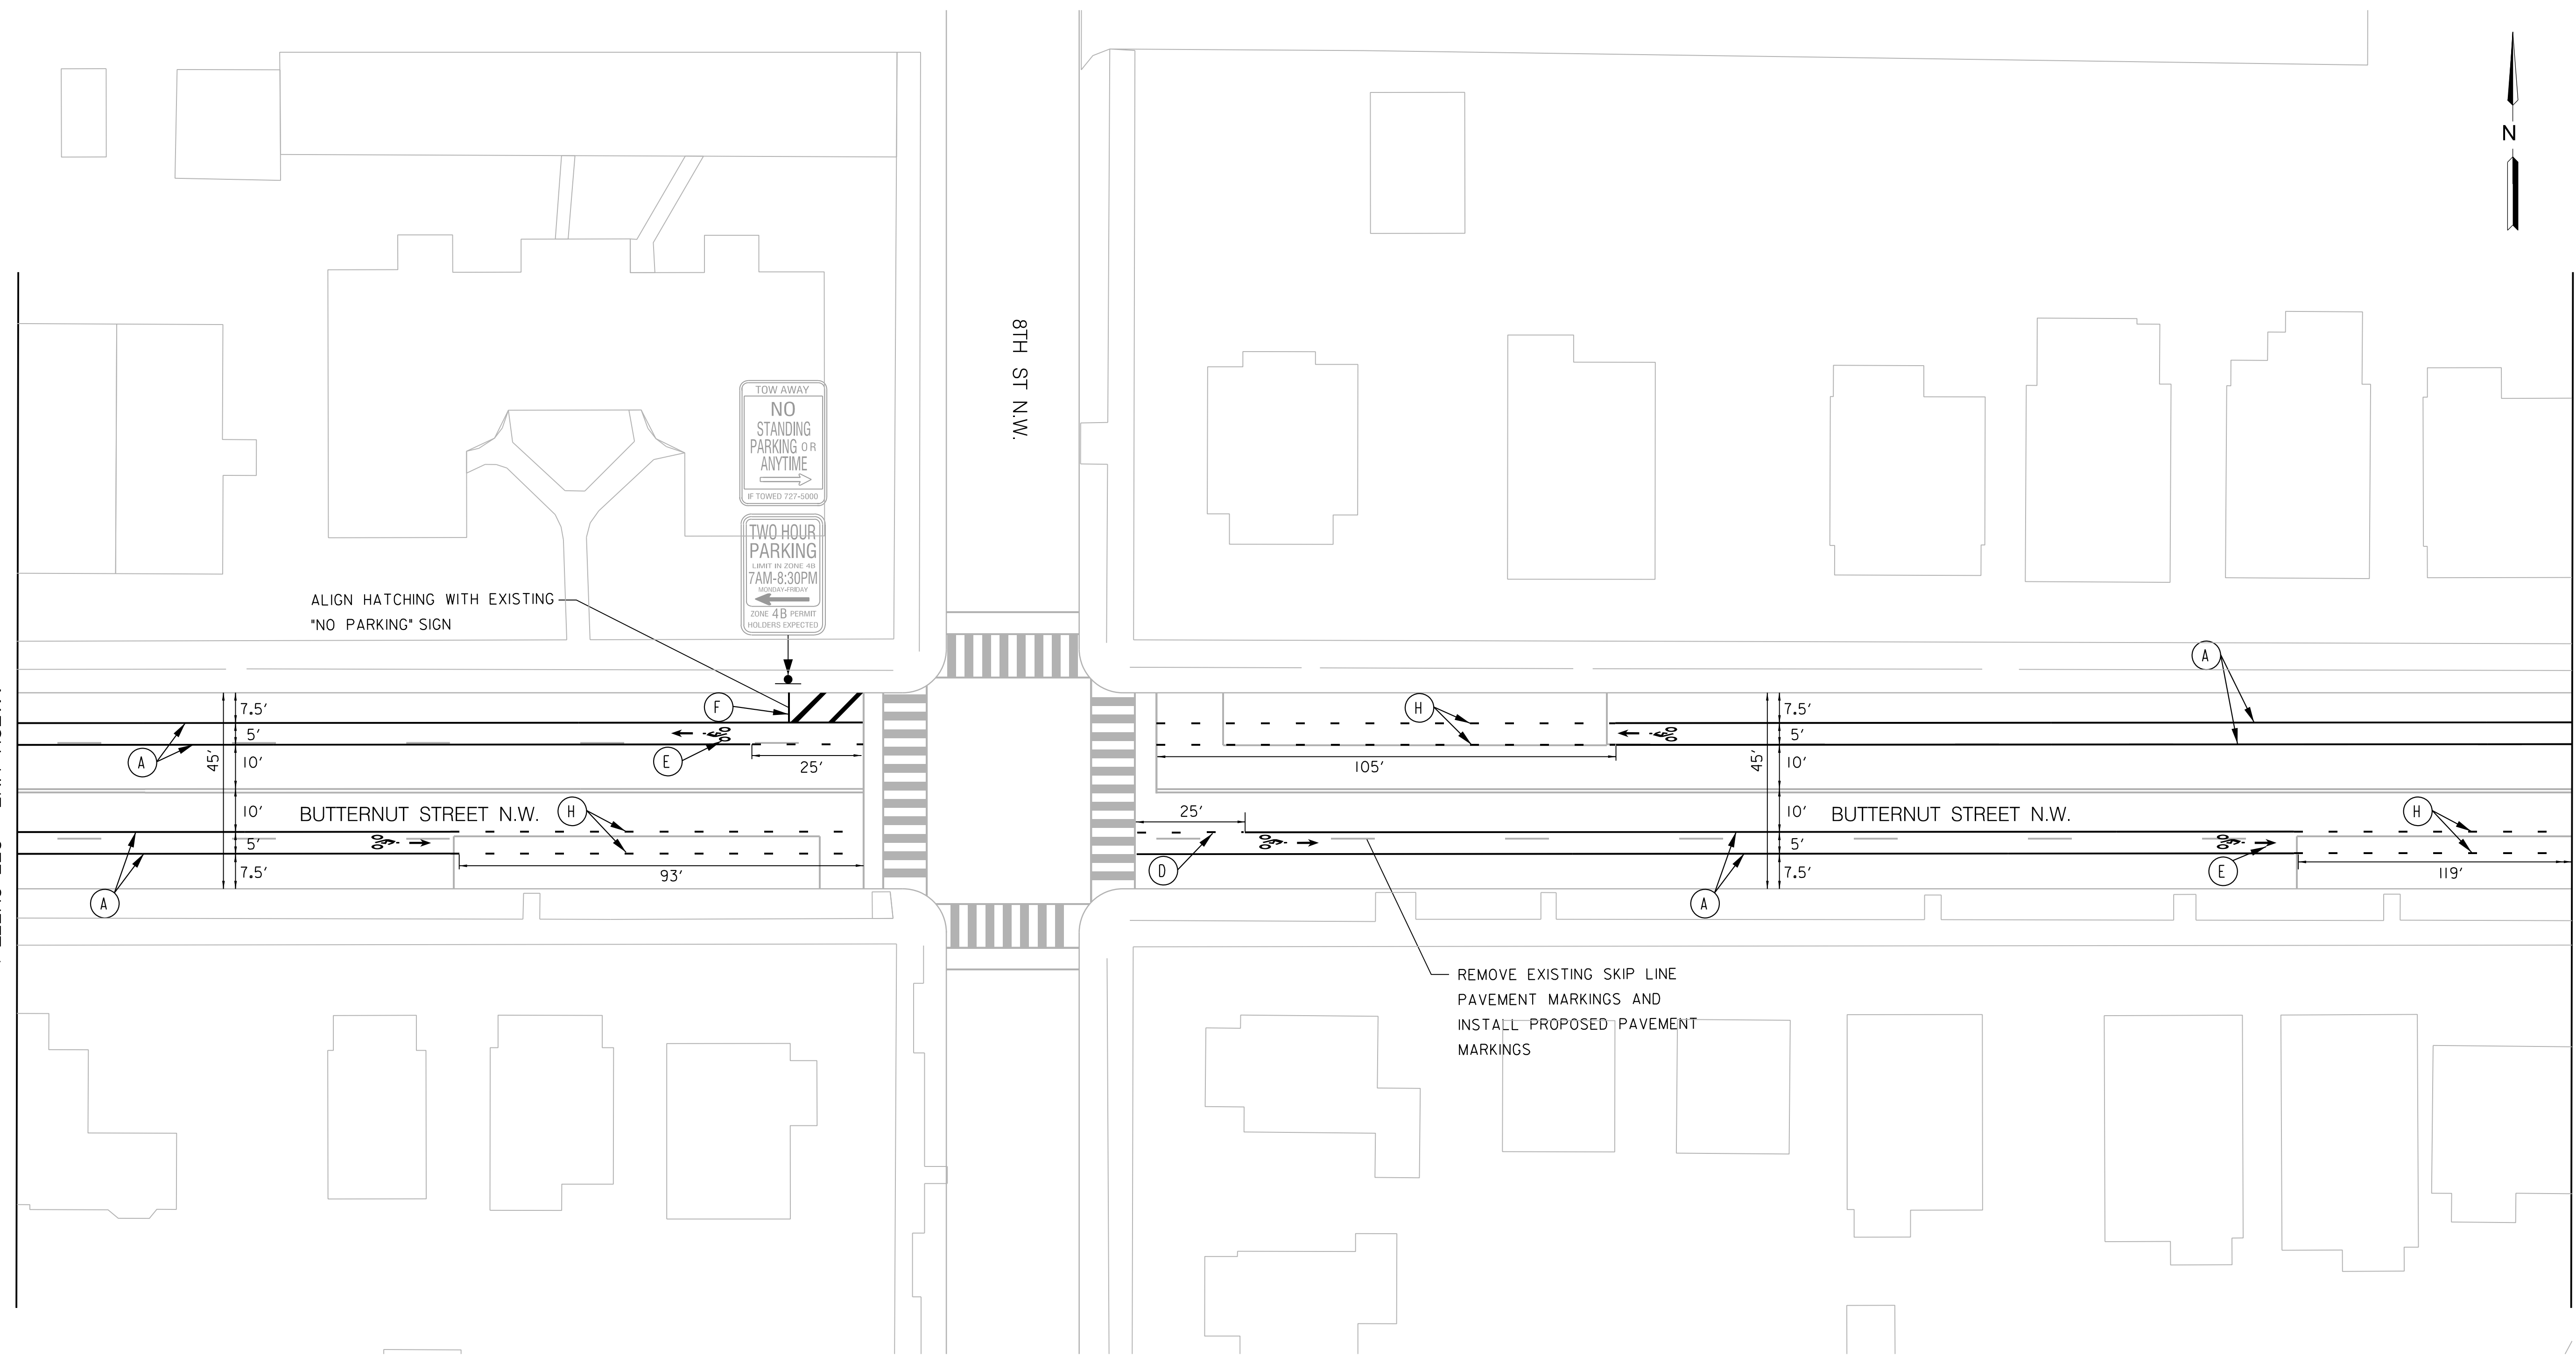

PAVEMENT MARKING LEGEND

- (A) 4" SOLID WHITE REFLECTIVE THERMOPLASTIC PAVEMENT MARKING LINE
- (B) 12" SOLID WHITE REFLECTIVE THERMOPLASTIC PAVEMENT MARKING LINE
- (C) 4" SOLID DOUBLE YELLOW REFLECTIVE THERMOPLASTIC PAVEMENT MARKING LINE
- (D) 4" WHITE REFLECTIVE THERMOPLASTIC PAVEMENT MARKING (2' STRIPE/4' GAP/2' STRIPE)
- (E) ← PERMANENT PREFORMED PAVEMENT MARKING BICYCLE SYMBOL
- (F) STRIPES 45 DEGREES FROM EDGE OF PAVEMENT. 5' DISTANCE TO CENTER OF LINES, TYP.
- (G) ← PERMANENT PREFORMED PAVEMENT MARKING BICYCLE SYMBOL
- (H) 4" WHITE COLD TAPE WITH BLACK OUTLINE PAVEMENT MARKING (2' STRIPE/4' GAP/2' STRIPE)




D.C. DEPARTMENT OF TRANSPORTATION POLICY, PLANNING, AND SUSTAINABILITY ADMINISTRATION BICYCLE AND PEDESTRIAN PROGRAM	
BUTTERNUT ST, NW BIKE LANES	PROJECT ENG. JEL DESIGNED BY JEL CHECKED BY DPN DRAWN BY JEL PROJECT MGR.
STRIPING PLAN	DIVISION CHIEF DATE MAY 2013 FILE SHEET 2 OF 5

d.

District Department of Transportation

NO.	DESCRIPTION	NAME	DATE
REVISIONS			

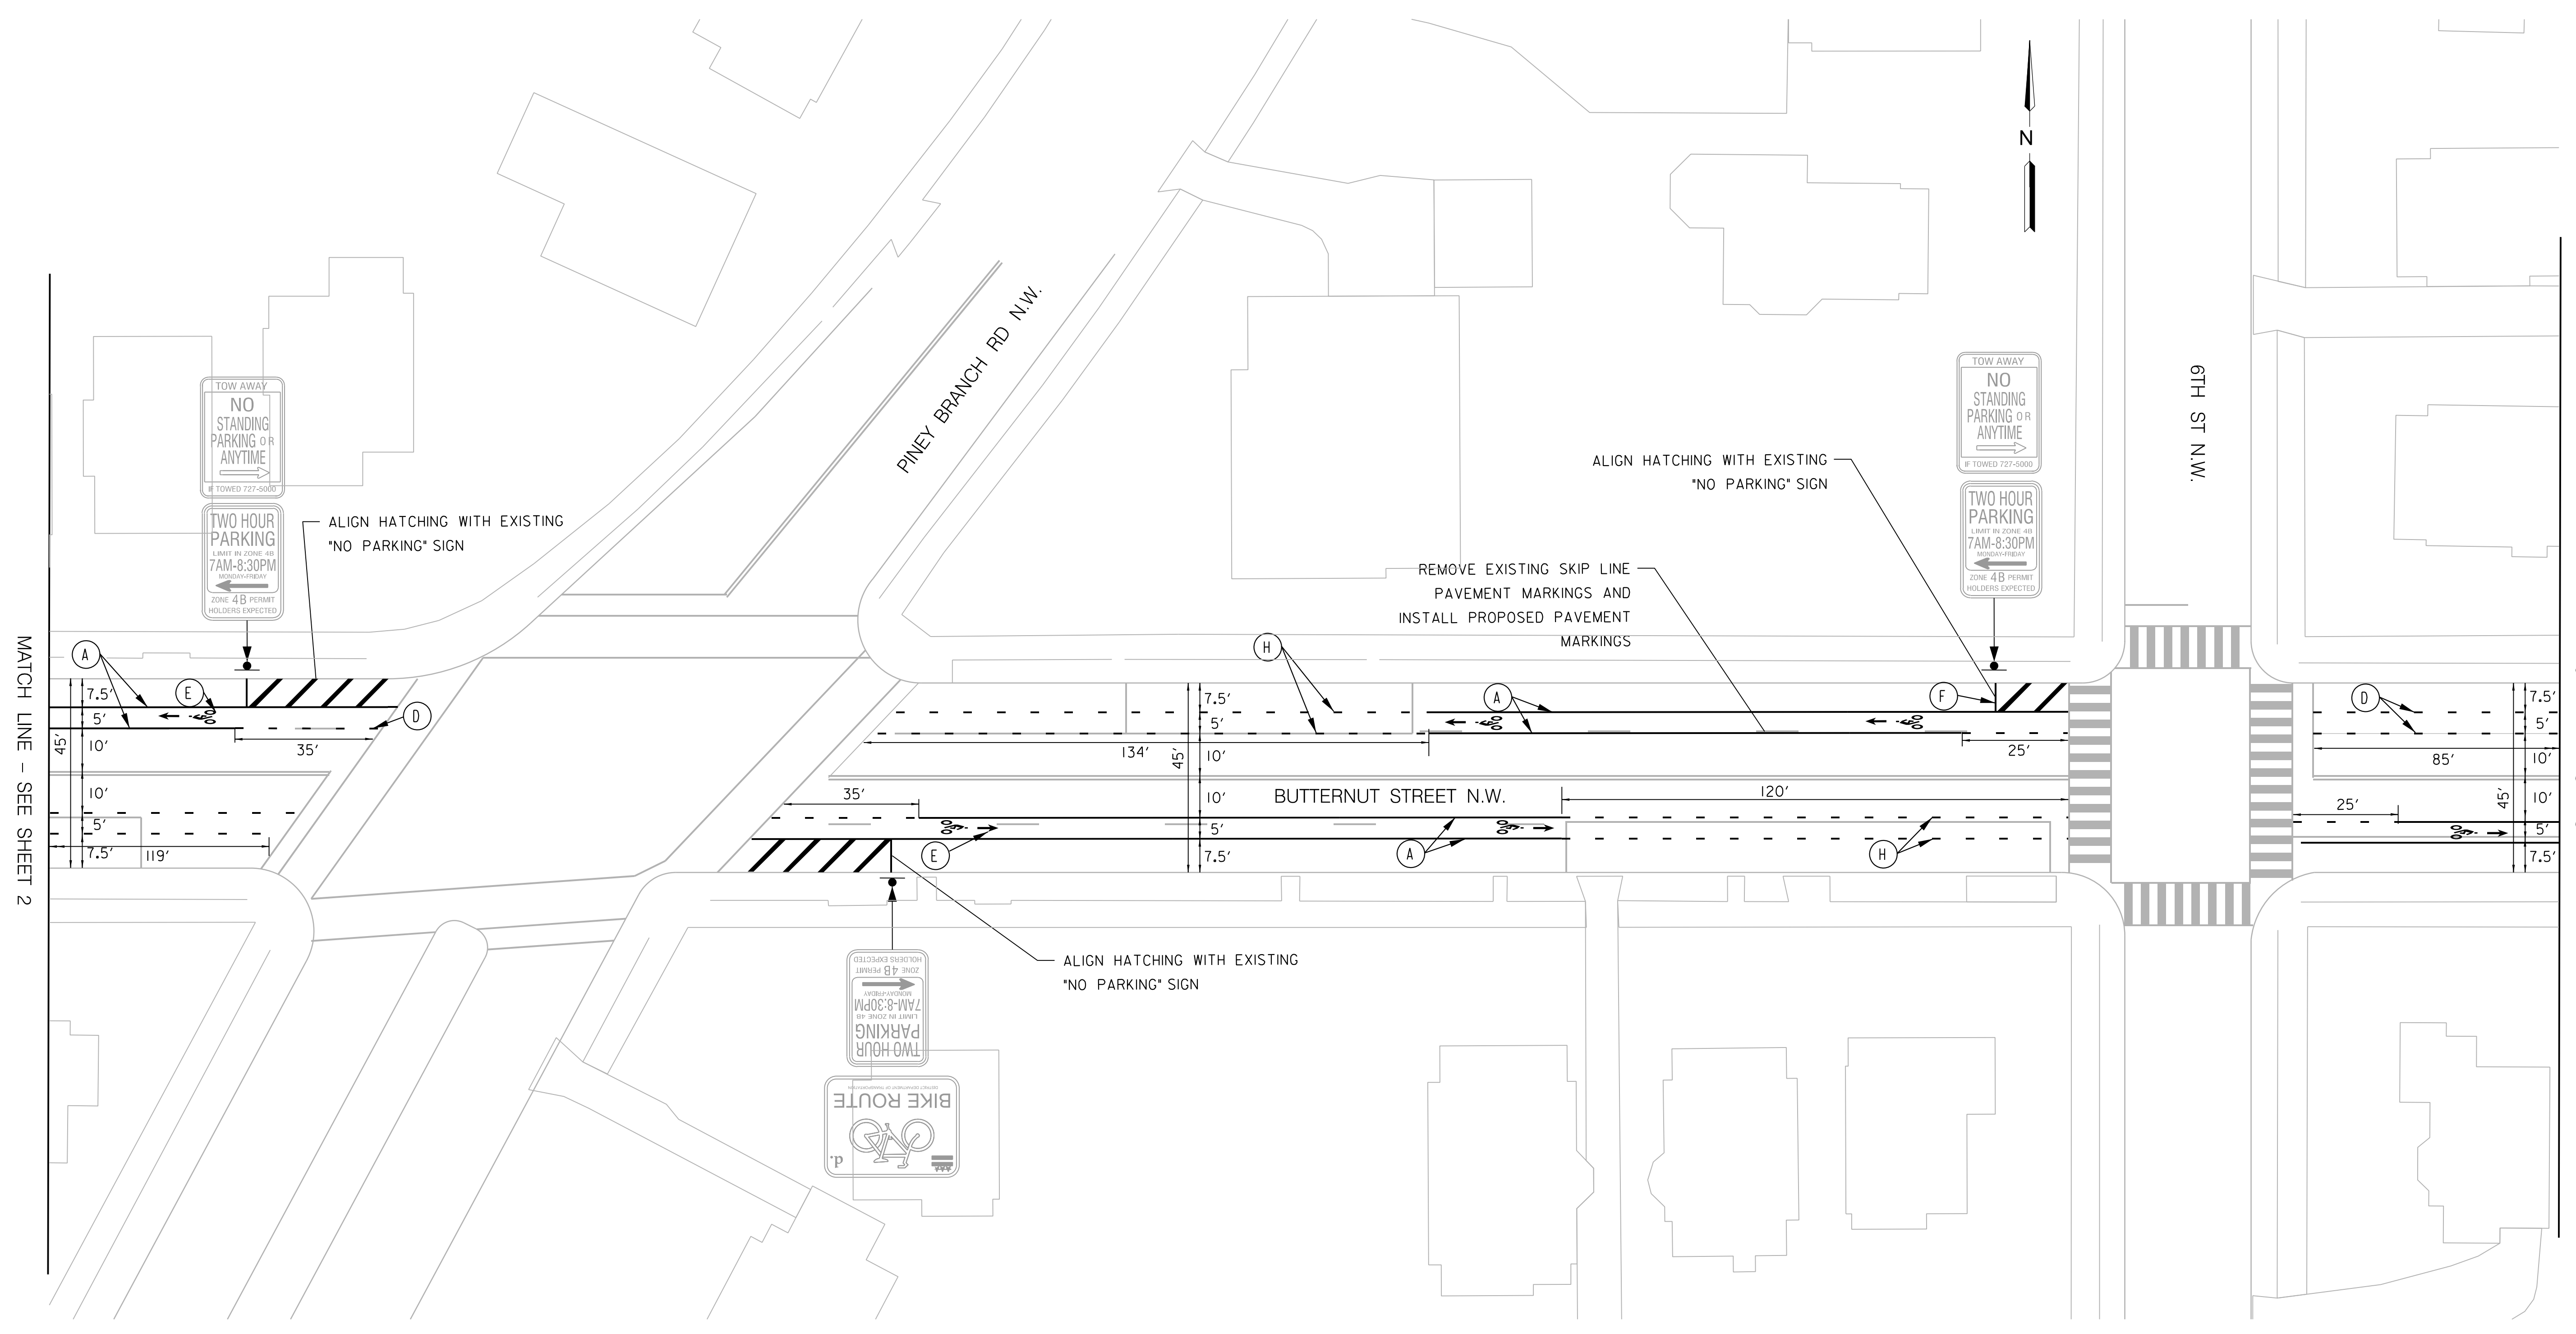


MATCH LINE - SEE SHEET 2

MATCH LINE - SEE SHEET 4

PAVEMENT MARKING LEGEND

- (A) 4" SOLID WHITE REFLECTIVE THERMOPLASTIC PAVEMENT MARKING LINE
- (B) 12" SOLID WHITE REFLECTIVE THERMOPLASTIC PAVEMENT MARKING LINE
- (C) 4" SOLID DOUBLE YELLOW REFLECTIVE THERMOPLASTIC PAVEMENT MARKING LINE
- (D) 4" WHITE REFLECTIVE THERMOPLASTIC PAVEMENT MARKING (2' STRIPE/4' GAP/2' STRIPE)
- (E) ← PERMANENT PREFORMED PAVEMENT MARKING BICYCLE SYMBOL
- (F) STRIPES 45 DEGREES FROM EDGE OF PAVEMENT. 5' DISTANCE TO CENTER OF LINES, TYP.
- (G) ← PERMANENT PREFORMED PAVEMENT MARKING BICYCLE SYMBOL
- (H) 4" WHITE COLD TAPE WITH BLACK OUTLINE PAVEMENT MARKING (2' STRIPE/4' GAP/2' STRIPE)

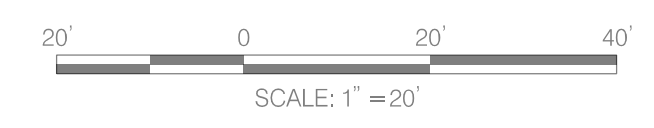



NO.	DESCRIPTION	NAME	DATE
REVISIONS			

D.C. DEPARTMENT OF TRANSPORTATION
POLICY, PLANNING, AND SUSTAINABILITY ADMINISTRATION
BICYCLE AND PEDESTRIAN PROGRAM

BUTTERNUT ST, NW BIKE LANES

STRIPING PLAN

PROJECT ENG.	JEL
DESIGNED BY	JEL
CHECKED BY	DPN
DRAWN BY	JEL
PROJECT MGR.	
DIVISION CHIEF	
DATE	MAY 2013
FILE	
SHEET 3 OF 5	

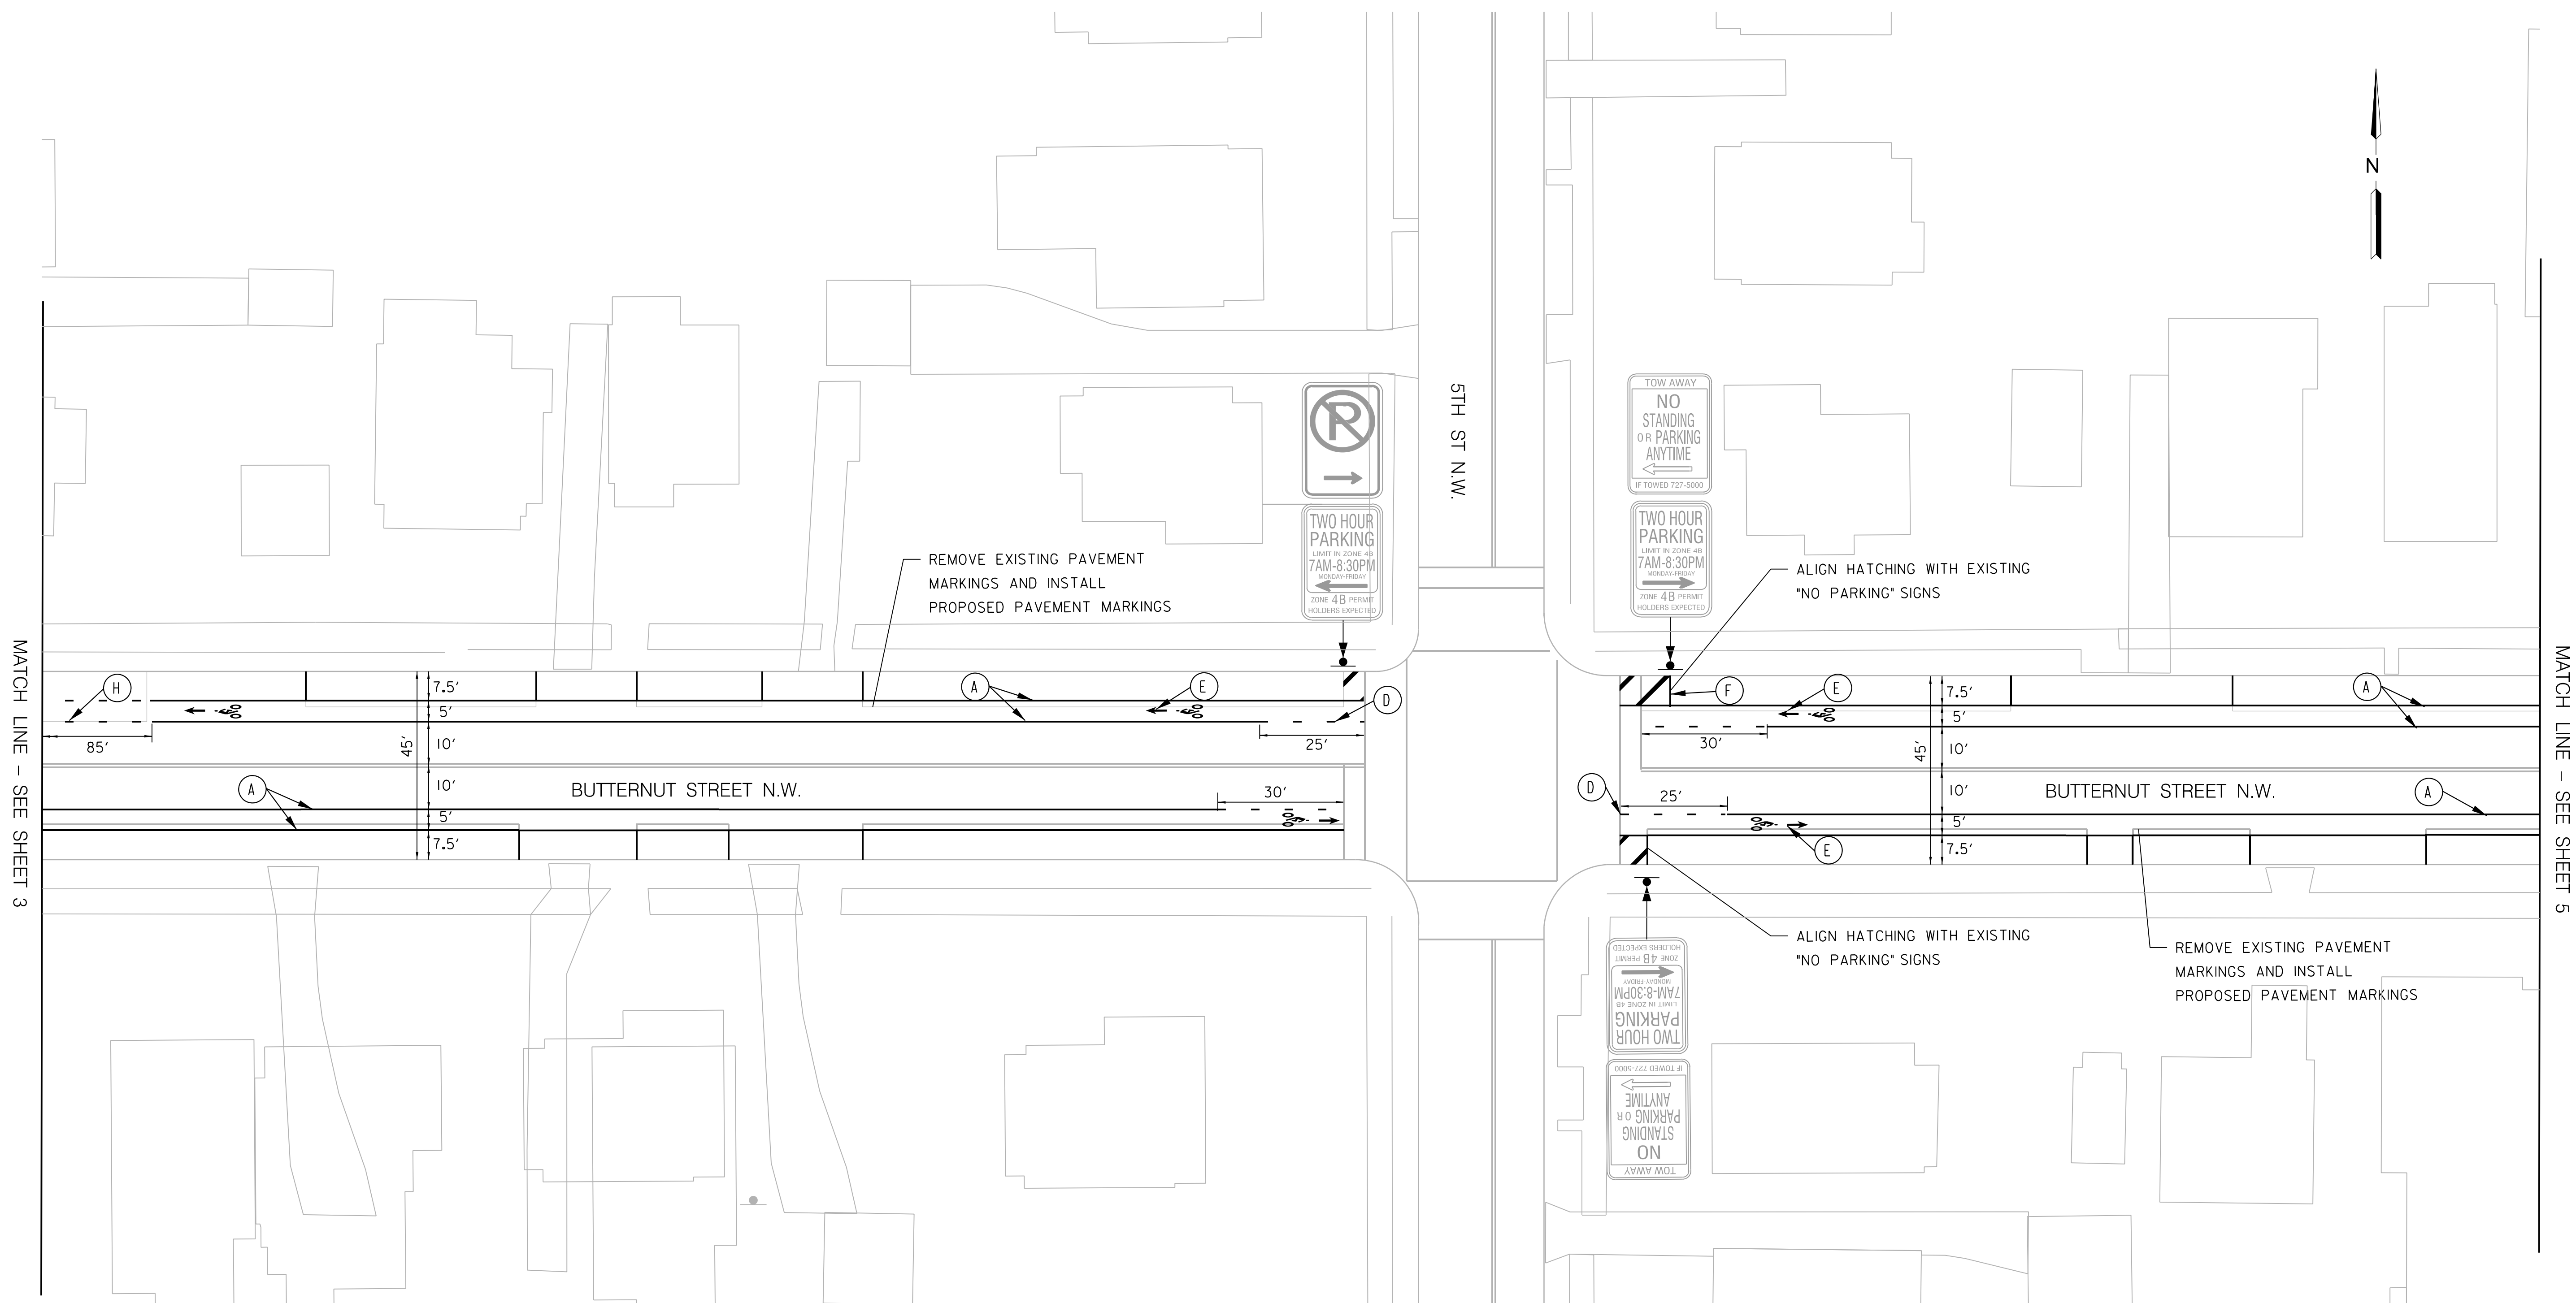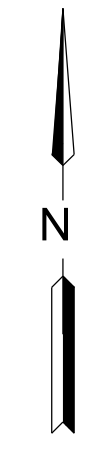


MATCH LINE - SEE SHEET 3

MATCH LINE - SEE SHEET 5


PAVEMENT MARKING LEGEND

- (A) 4" SOLID WHITE REFLECTIVE THERMOPLASTIC PAVEMENT MARKING LINE
- (B) 12" SOLID WHITE REFLECTIVE THERMOPLASTIC PAVEMENT MARKING LINE
- (C) 4" SOLID DOUBLE YELLOW REFLECTIVE THERMOPLASTIC PAVEMENT MARKING LINE
- (D) 4" WHITE REFLECTIVE THERMOPLASTIC PAVEMENT MARKING (2' STRIPE/4' GAP/2' STRIPE)
- (E) ← PERMANENT PREFORMED PAVEMENT MARKING BICYCLE SYMBOL
- (F) STRIPES 45 DEGREES FROM EDGE OF PAVEMENT. 5' DISTANCE TO CENTER OF LINES, TYP.
- (G) ← PERMANENT PREFORMED PAVEMENT MARKING BICYCLE SYMBOL
- (H) 4" WHITE COLD TAPE WITH BLACK OUTLINE PAVEMENT MARKING (2' STRIPE/4' GAP/2' STRIPE)

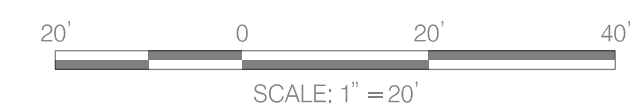

NO.	DESCRIPTION	NAME	DATE

D.C. DEPARTMENT OF TRANSPORTATION POLICY, PLANNING, AND SUSTAINABILITY ADMINISTRATION BICYCLE AND PEDESTRIAN PROGRAM	
BUTTERNUT ST, NW BIKE LANES	PROJECT ENG. JEL DESIGNED BY JEL CHECKED BY DPN DRAWN BY JEL PROJECT MGR. _____
STRIPING PLAN	DIVISION CHIEF DATE MAY 2013 FILE _____ SHEET 4 OF 5

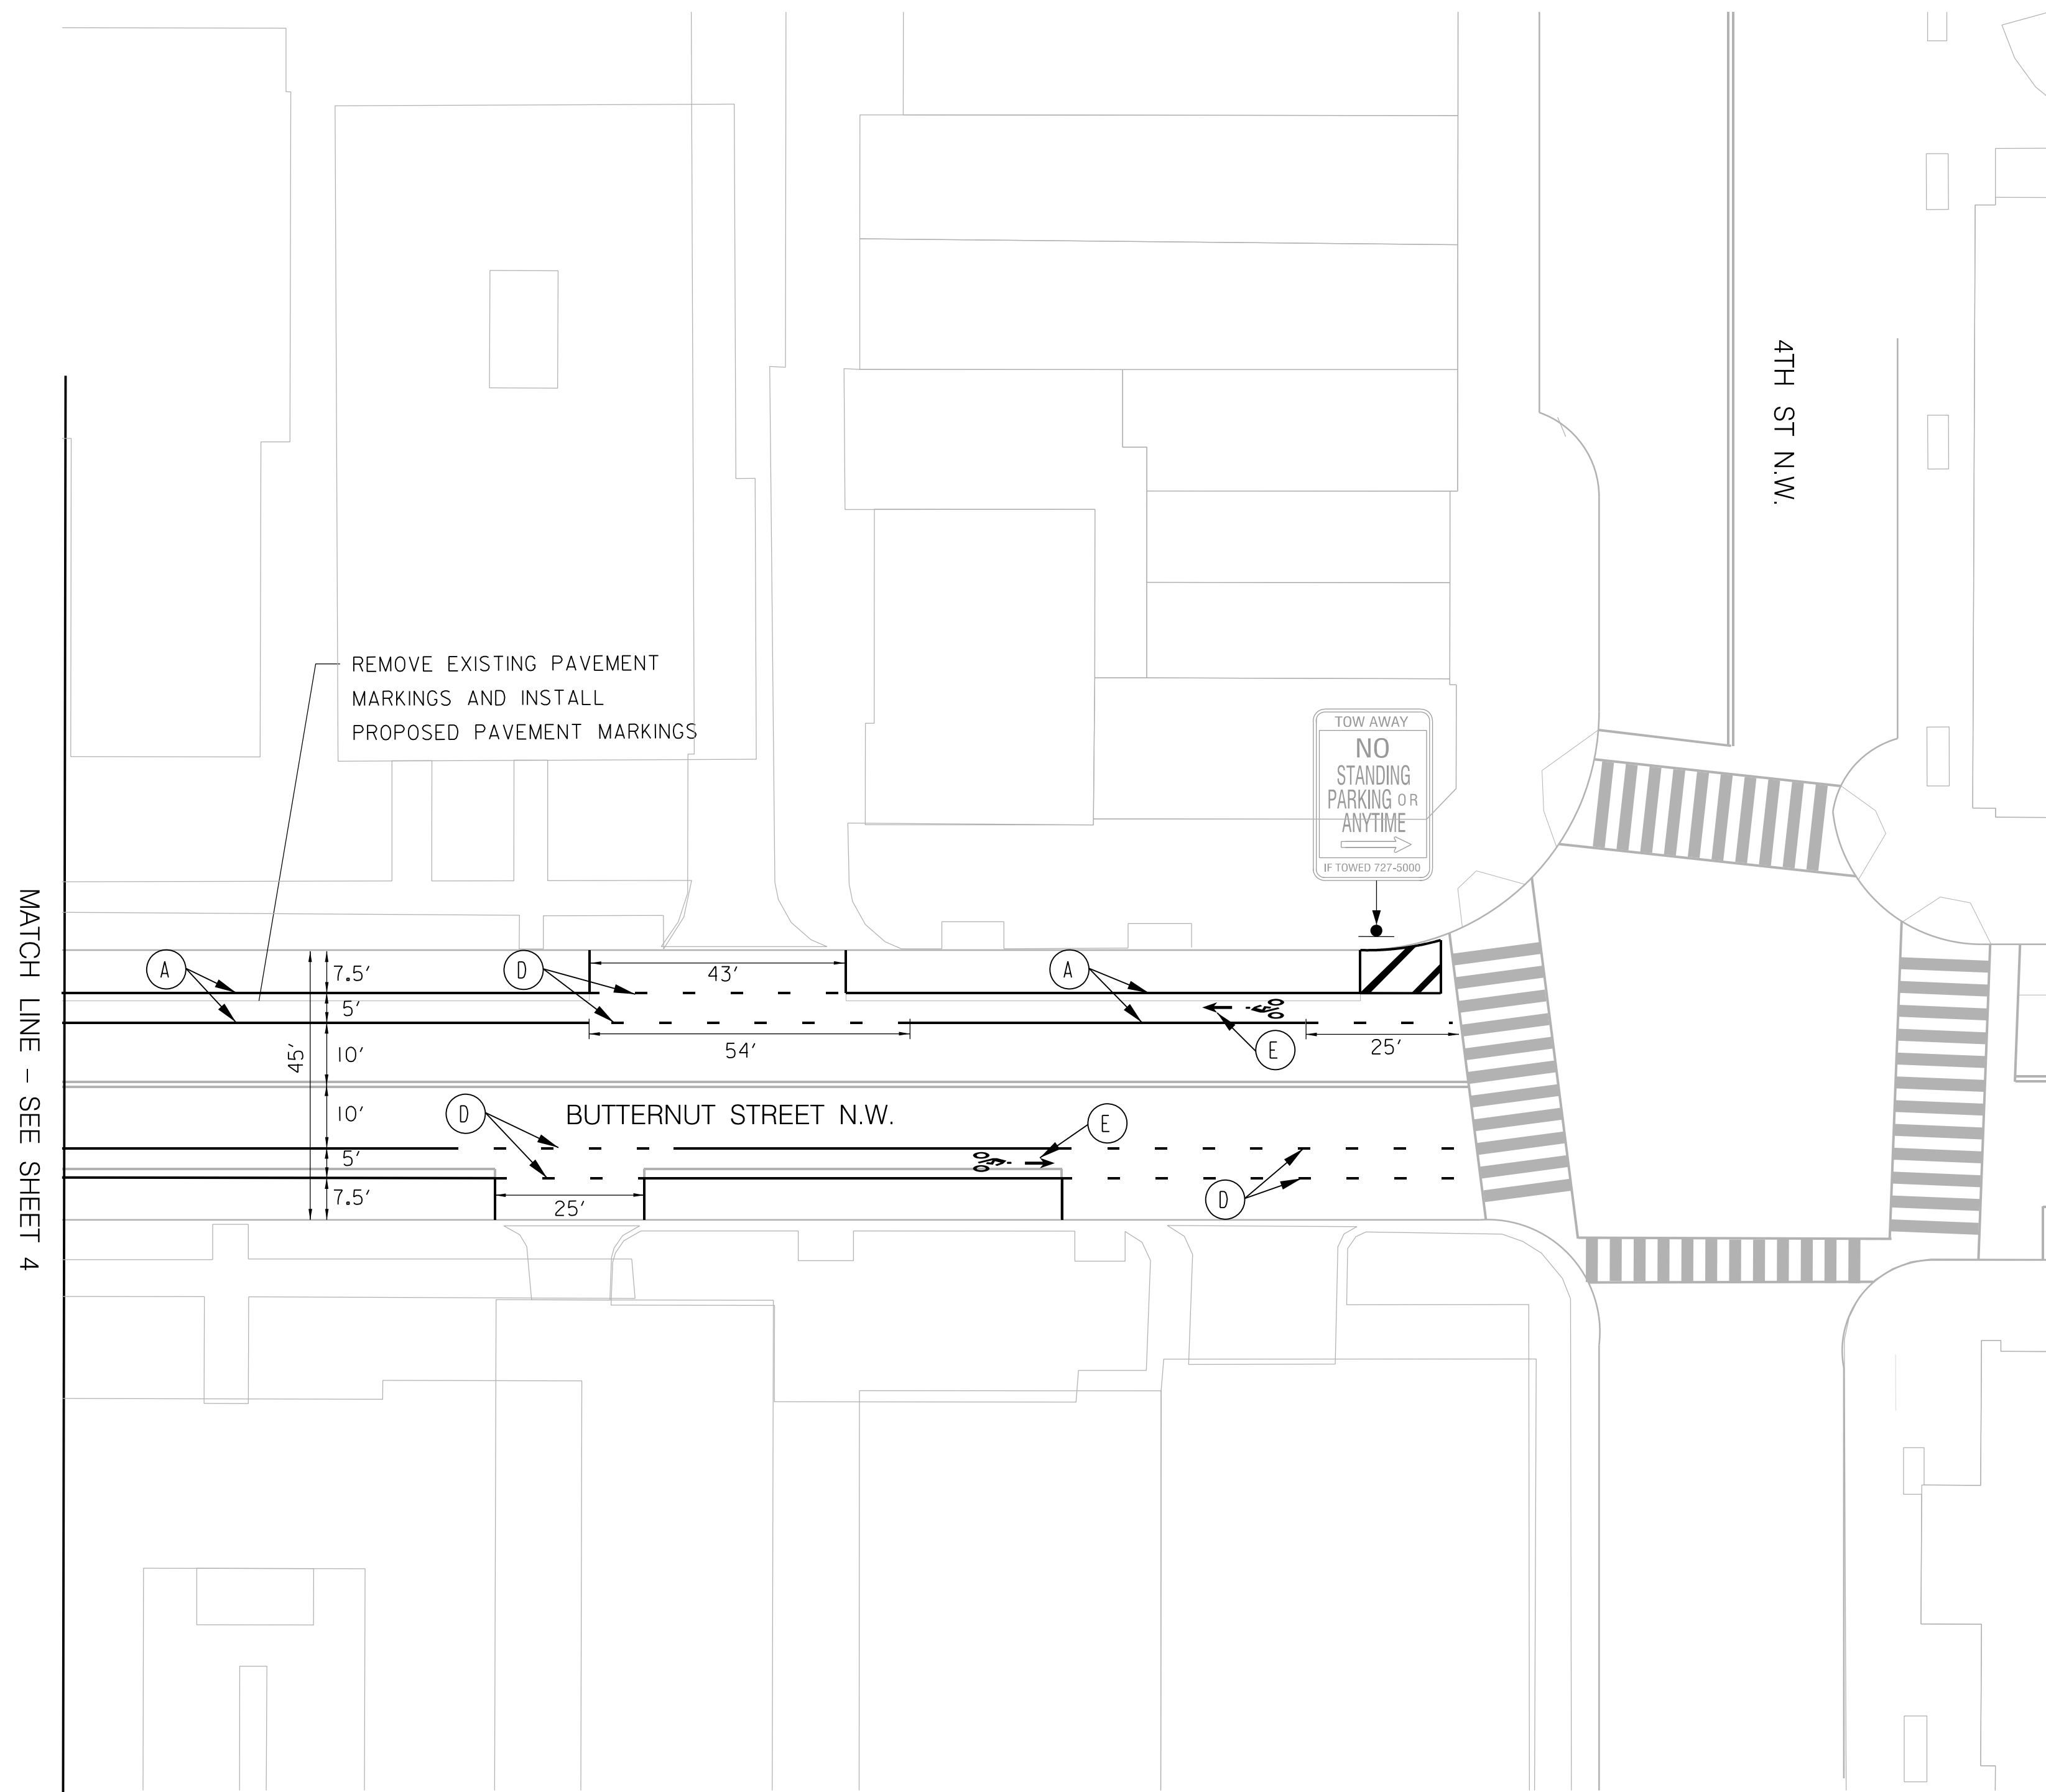


MATCH LINE - SEE SHEET 4

REMOVE EXISTING PAVEMENT MARKINGS AND INSTALL PROPOSED PAVEMENT MARKINGS



- PAVEMENT MARKING LEGEND**
- (A) 4" SOLID WHITE REFLECTIVE THERMOPLASTIC PAVEMENT MARKING LINE
 - (B) 12" SOLID WHITE REFLECTIVE THERMOPLASTIC PAVEMENT MARKING LINE
 - (C) 4" SOLID DOUBLE YELLOW REFLECTIVE THERMOPLASTIC PAVEMENT MARKING LINE
 - (D) 4" WHITE REFLECTIVE THERMOPLASTIC PAVEMENT MARKING (2' STRIPE/4' GAP/2' STRIPE)
 - (E) ← PERMANENT PREFORMED PAVEMENT MARKING BICYCLE SYMBOL
 - (F) STRIPES 45 DEGREES FROM EDGE OF PAVEMENT, 5' DISTANCE TO CENTER OF LINES, TYP.
 - (G) ← PERMANENT PREFORMED PAVEMENT MARKING BICYCLE SYMBOL
 - (H) 4" WHITE COLD TAPE WITH BLACK OUTLINE PAVEMENT MARKING (2' STRIPE/4' GAP/2' STRIPE)

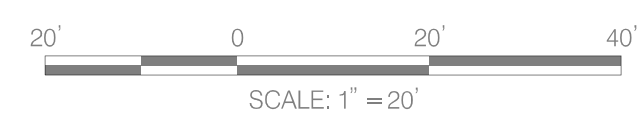

NO.	DESCRIPTION	NAME	DATE

D.C. DEPARTMENT OF TRANSPORTATION
POLICY, PLANNING, AND SUSTAINABILITY ADMINISTRATION
BICYCLE AND PEDESTRIAN PROGRAM

BUTTERNUT ST, NW BIKE LANES

STRIPING PLAN

PROJECT ENG. JEL	DIVISION CHIEF
DESIGNED BY JEL	DATE MAY 2013
CHECKED BY DPN	FILE
DRAWN BY JEL	SHEET 5 OF 5
PROJECT MGR.	